


REVISIONS

NO.	DETAILS	DATE
A	EXISTING KITCHEN WALL RETAINED, MATERIAL AWNINGS REMOVED	2024-06-18

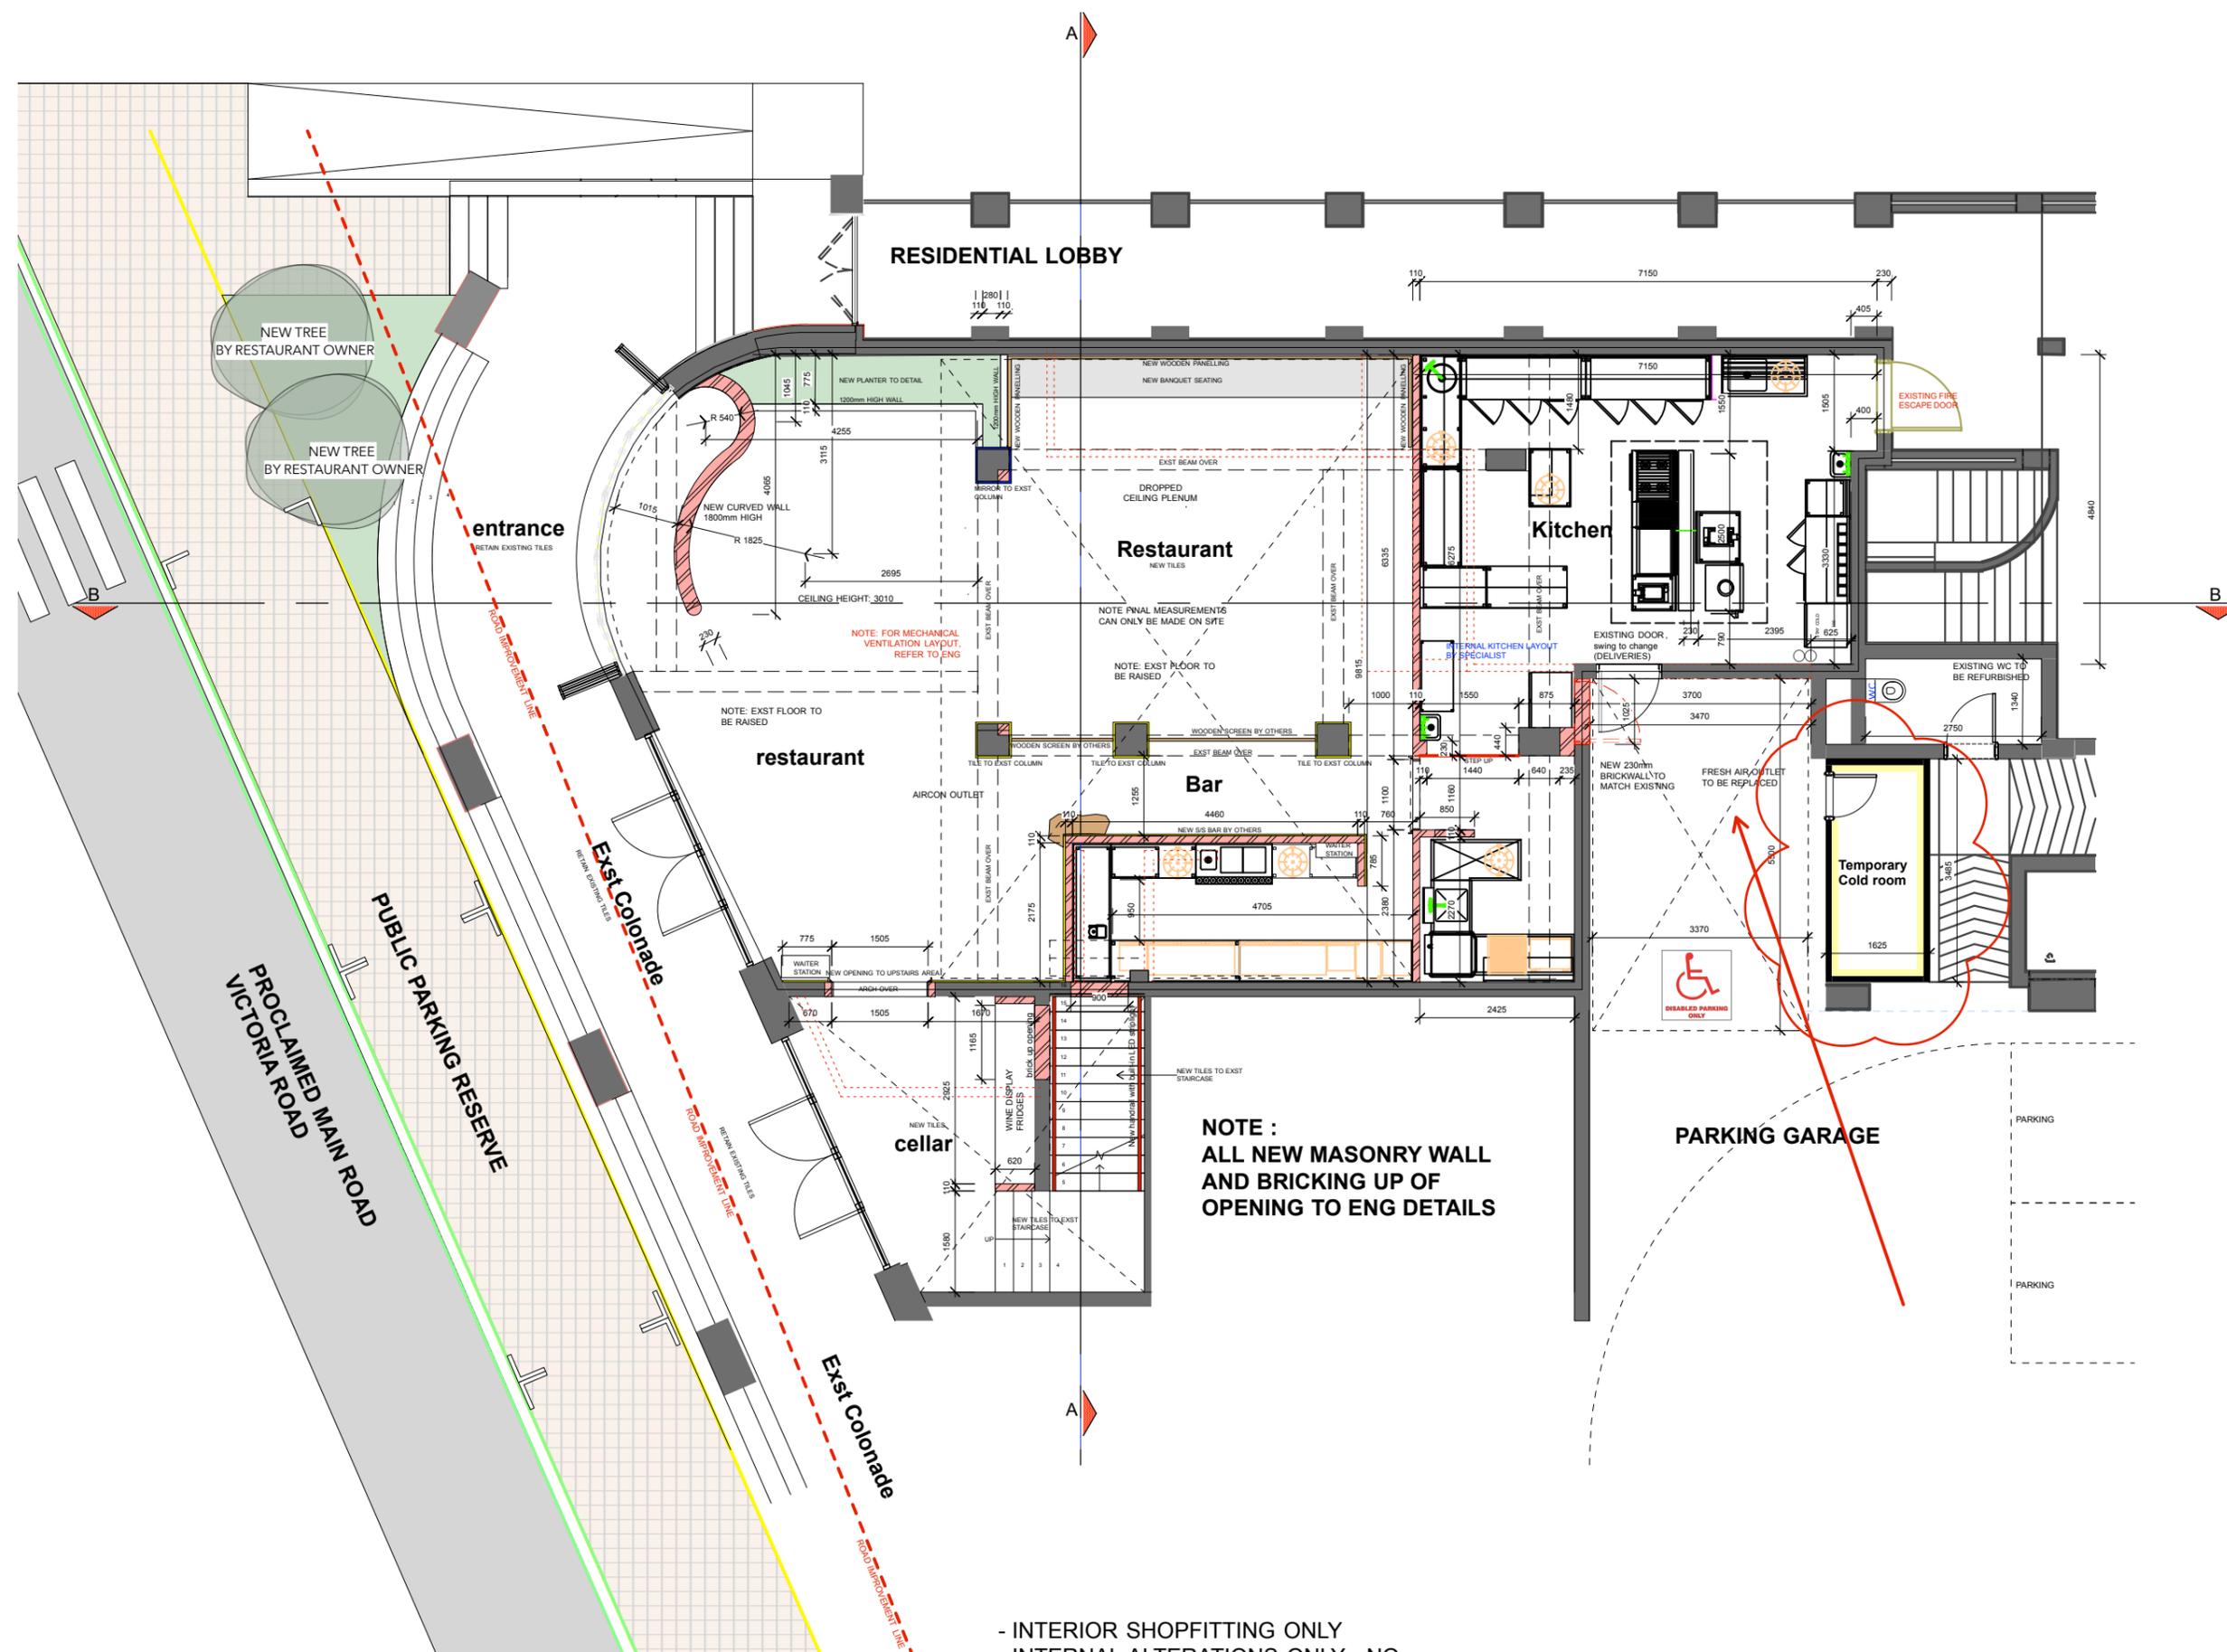

**NOTE :**  
**ALL NEW MASONRY WALL**  
**AND BRICKING UP OF**  
**OPENING TO ENG DETAILS**

- INTERIOR SHOPFITTING ONLY  
 - INTERNAL ALTERATIONS ONLY - NO  
 EXTERNAL BUILDING WORK OR  
 CONSTRUCTION

REGISTERED OWNER  
 PLANS AUTHOR

SCALED DIMENSIONS ALL BUILDING WORK TO CHECK LEVELS  
 INVALID COMPLY WITH SABS 0400 ON SITE

**©**  
**COPYRIGHT**  
 IS THE PROPRIETOR OF ALL RIGHTS INCLUDING COPYRIGHTS IN THIS MATERIAL.  
 NO REPRODUCTIONS ARE PERMITTED WITHOUT WRITTEN PERMISSION.  
 THE CLIENT ACCEPTS THE RESPONSIBILITY OF MATERIALS, CONTENT AND STATEMENT.  
 THE ELEMENTS SHOWN ON THIS DRAWING ARE PROTOTYPICAL DESIGN ONLY. THEY MAY NOT BE UTILIZED, ALTERED, THE SPECIFICATION CHANGED, OR IMPLEMENTED IN PART, OR IN WHOLE, IN ANY STRUCTURE WITHOUT NOTIFICATION AND WRITTEN APPROVAL BEING ISSUED BY IVAN MCCARTHY FRENS ARCHITECTS.

**IVNMC Design Studio**  
 72 Waterkant Street, Shop 108 Old Cape Quarter,  
 First floor, Dewaterkant,  
 Cape Town  
 tel: (072) 7433194  
 SACAP: PrArch 27060675

INTERNAL ALTERATIONS & FITOUT  
 FOR NEW RESTAURANT  
 for PRETTY ODD  
 BANTRY BAY  
 ERF 831

INFORMATION PLAN:  
 GROUND FLOOR

**1** INFORMATION PLAN: GROUND FLOOR  
 Scale 1:100

PROJECT No.:	24/06	SCALE:	AS SHOWN
DRAWING No.:	4.01	DATE:	2024-08-08
DATE OF PRINT:		DRAWN:	IMP
REV:	A	NA	IMP