
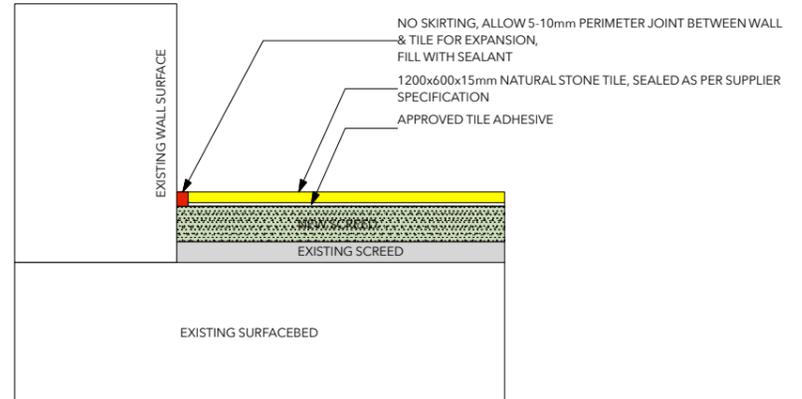


REVISIONS		
NO.	DETAILS	DATE
A	KITCHEN	2024-05-10

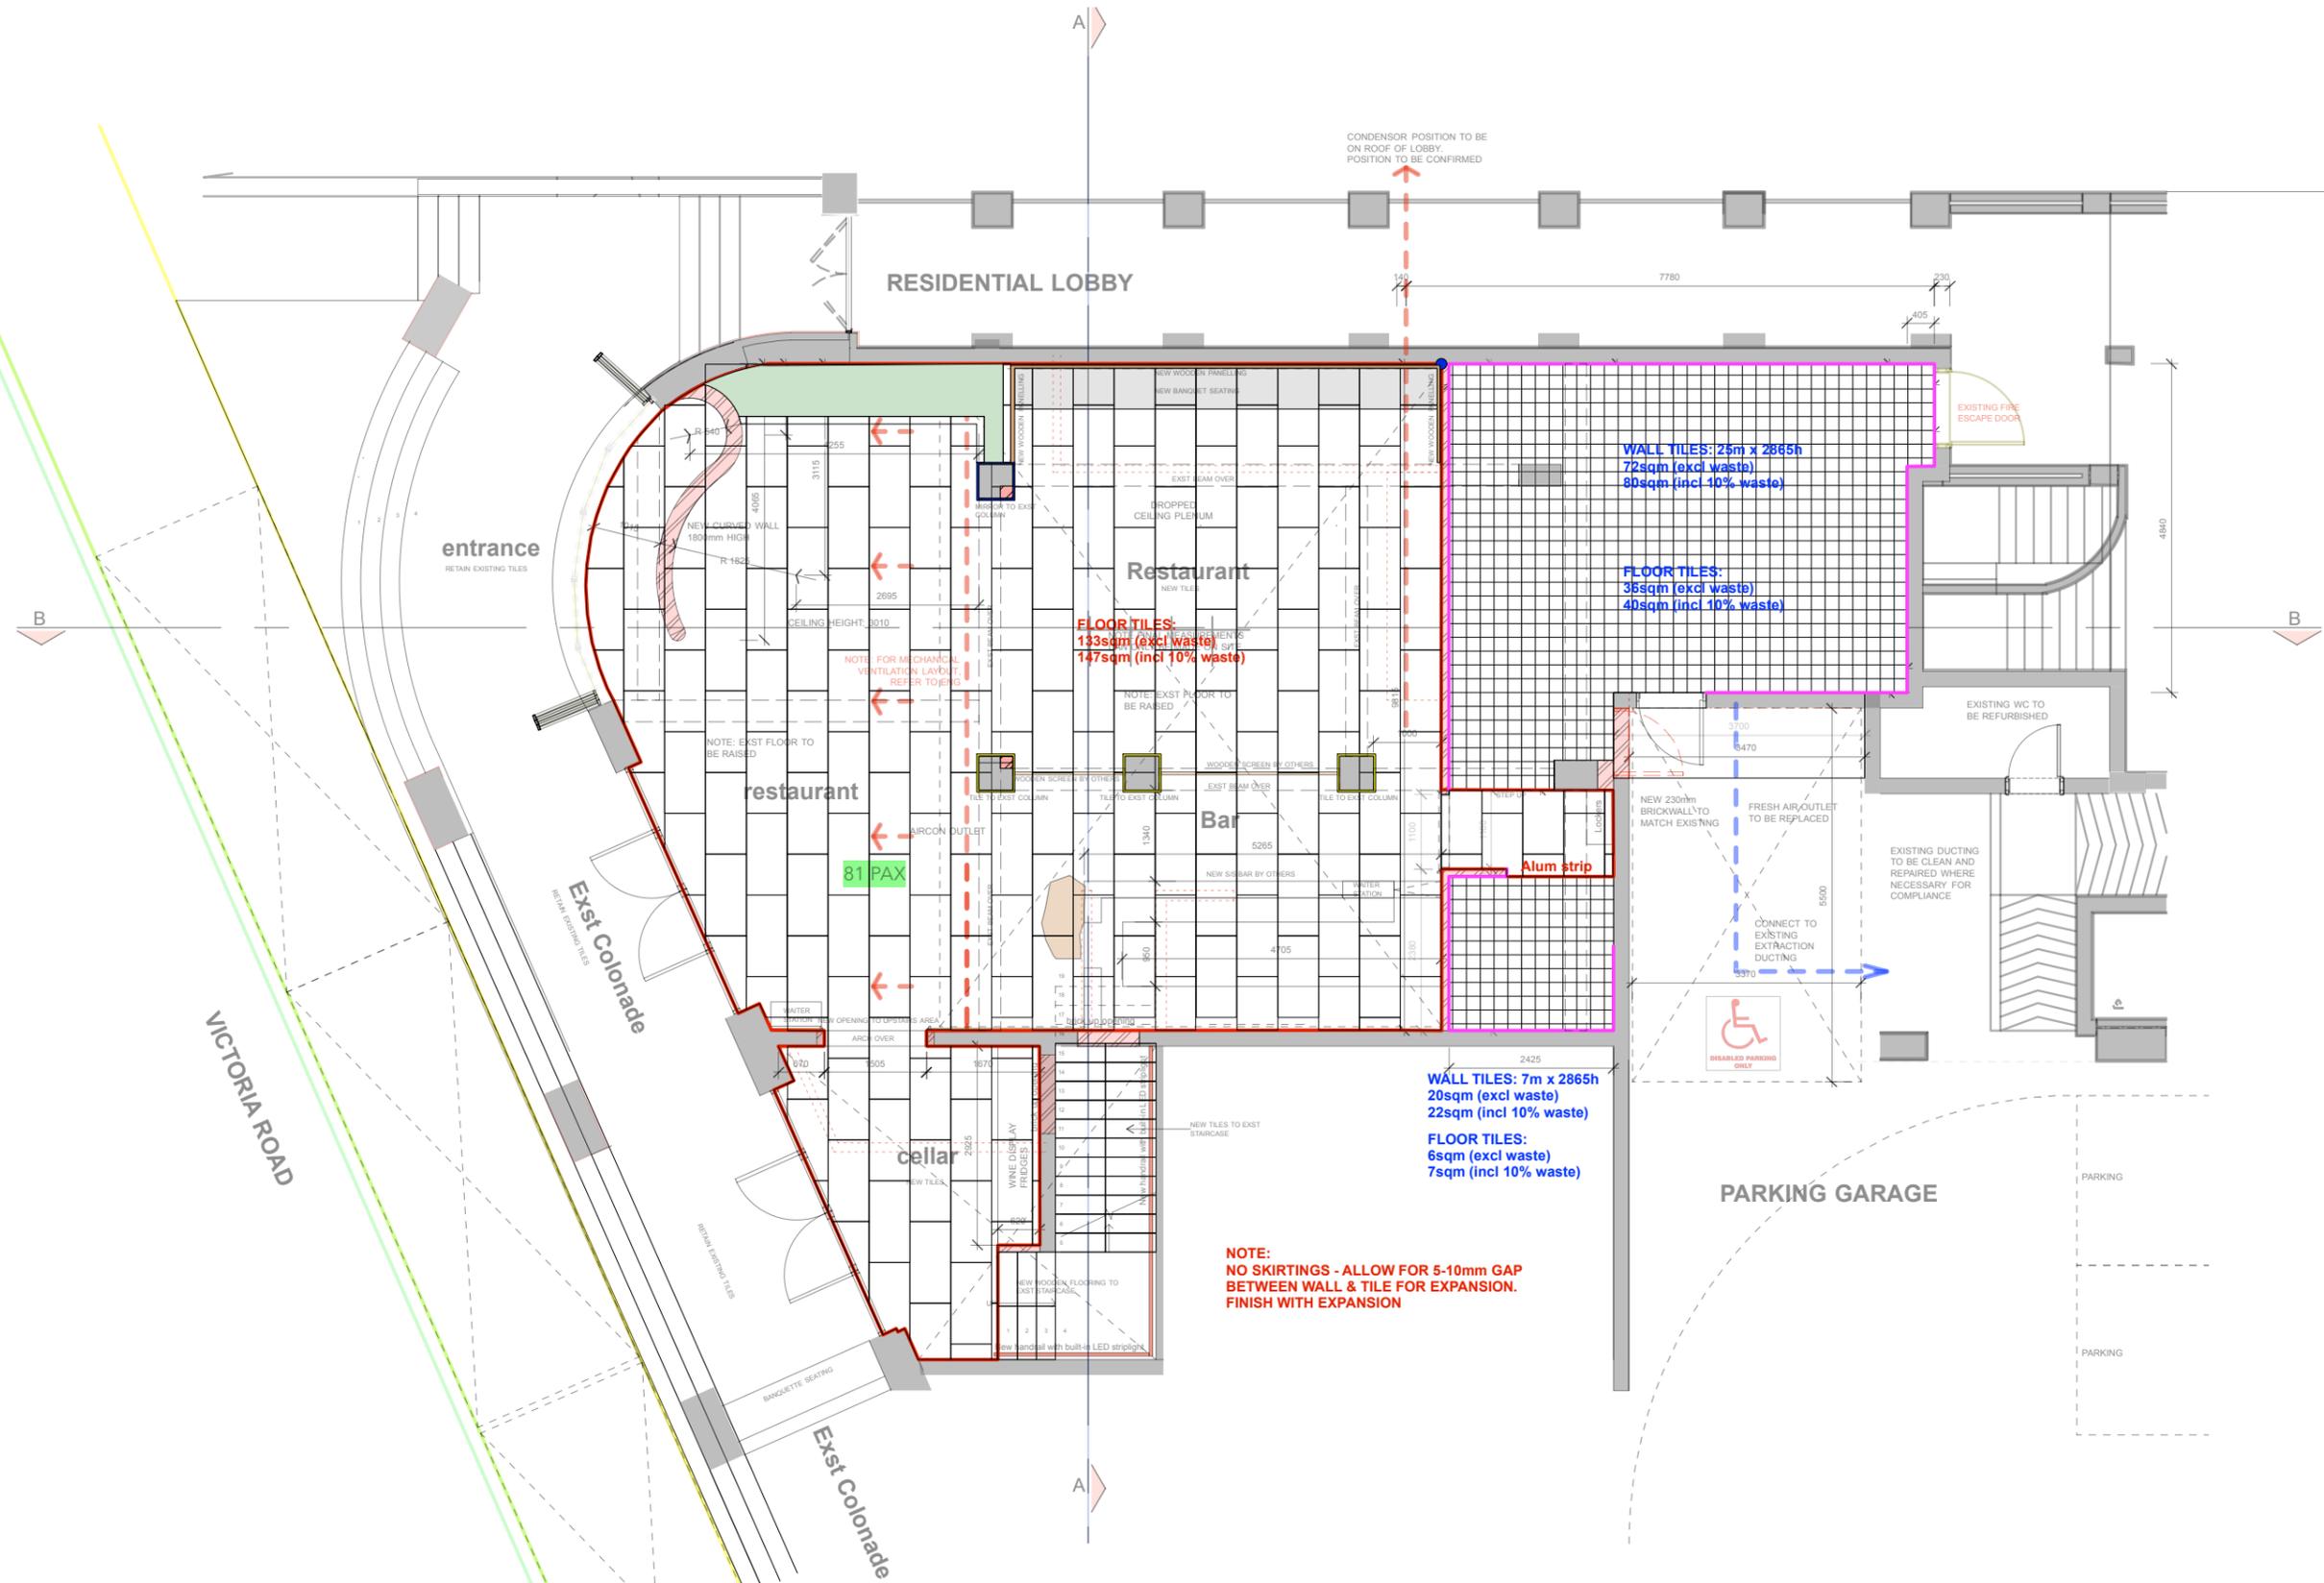

1 TILE LAYOUT: GROUND FLOOR
Scale 1:100

REGISTERED OWNER
[Signature]
PLANS AUTHOR

SCALED DIMENSIONS INVALID ALL BUILDING WORK TO COMPLY WITH SABS 0400 CHECK LEVELS ON SITE
© COPYRIGHT
 IS THE PROPRIETOR OF ALL RIGHTS INCLUDING COPYRIGHTS IN THIS MATERIAL.
 NO REPRODUCTIONS ARE PERMITTED WITHOUT WRITTEN PERMISSION.
 THE CLIENT ACCEPTS THE RESPONSIBILITY OF MATERIALS, CONTENT AND STATEMENT.
 THE ELEMENTS SHOWN ON THIS DRAWING ARE PROTOTYPICAL DESIGN ONLY. THEY MAY NOT BE UTILIZED, ALTERED, THE SPECIFICATION CHANGED, OR IMPLEMENTED IN PART, OR IN WHOLE, IN ANY STRUCTURE WITHOUT NOTIFICATION AND WRITTEN APPROVAL BEING ISSUED BY IVAN MCCARTHY PEENS ARCHITECTS.

IVNMC Design Studio
 72 Waterkant Street, Shop 108 Old Cape Quarter,
 First floor, Dewaterkant,
 Cape Town
 tel: (072) 7433194
 SACAP: PrArch 27060675

AMARE RESTAURANT
 for PRETTY ODD
 BANTRY BAY
 ERF 831

DRAWING TITLE:
**TILE LAYOUT :
 GROUND FLOOR**

PROJECT No:	24/06	SCALE:	AS SHOWN
DRAWING No:	6.01	DATE:	2024-08-08
DATE OF PRINT:		DRAWN:	IMP
REV:	2	NA	IMP