

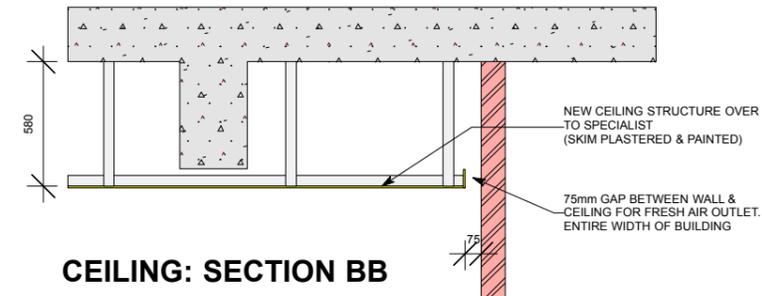



1 CEILING LAYOUT: FIRST FLOOR
Scale 1:100

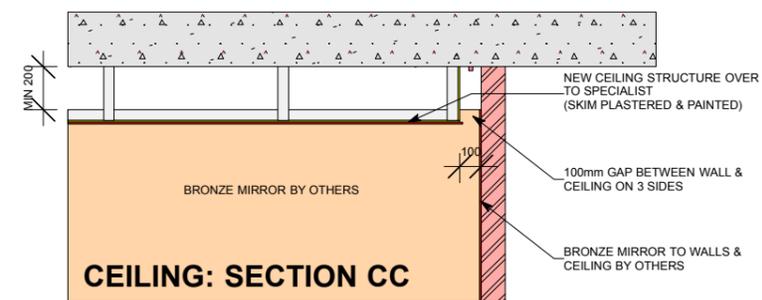


CEILING: SECTION BB

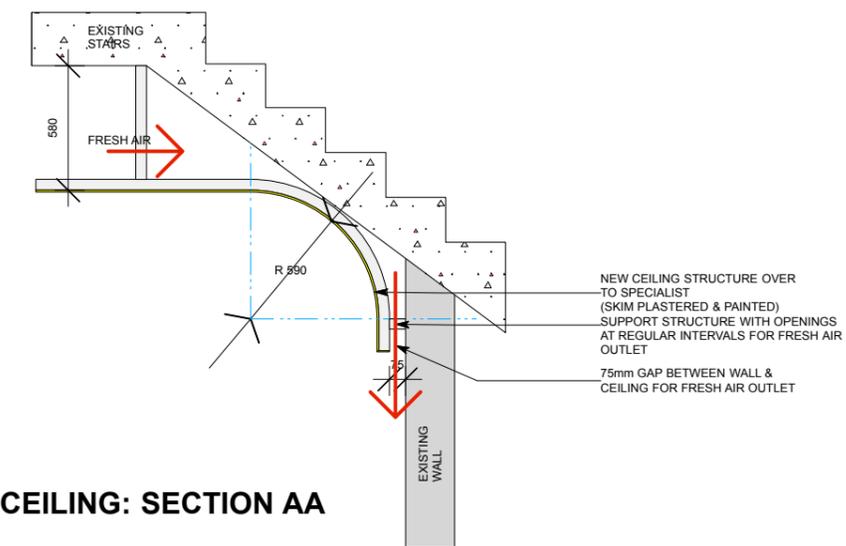

CEILING: SECTION AA

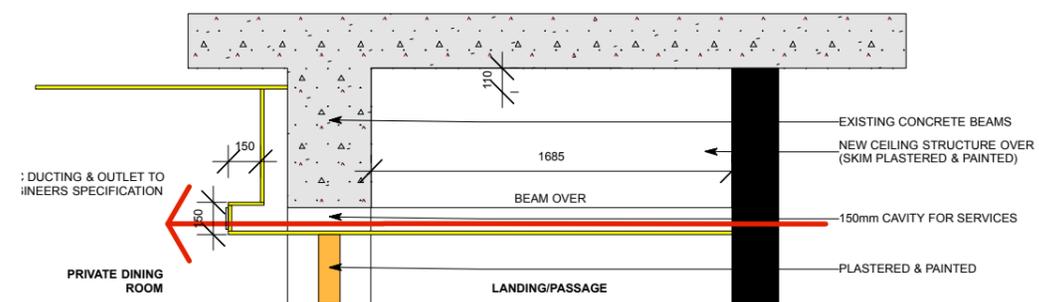

CEILING: DETAIL A

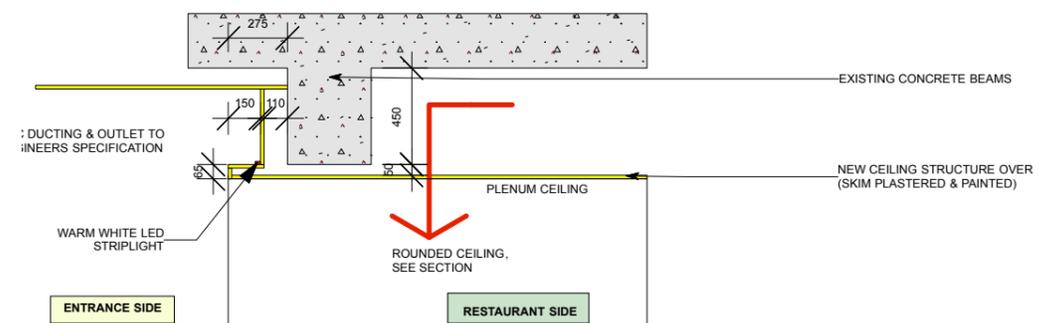

CEILING: DETAIL B

REVISIONS		
NO.	DETAILS	DATE
A	KITCHEN	2024-05-10

REGISTERED OWNER

PLANS AUTHOR

SCALED DIMENSIONS INVALID ALL BUILDING WORK TO COMPLY WITH SABS 0400 CHECK LEVELS ON SITE

© COPYRIGHT

IS THE PROPRIETOR OF ALL RIGHTS INCLUDING COPYRIGHTS IN THIS MATERIAL. NO REPRODUCTIONS ARE PERMITTED WITHOUT WRITTEN PERMISSION. THE CLIENT ACCEPTS THE RESPONSIBILITY OF MATERIALS, CONTENT AND STATEMENT.

THE ELEMENTS SHOWN ON THIS DRAWING ARE PROTOTYPICAL DESIGN ONLY. THEY MAY NOT BE UTILIZED, ALTERED, THE SPECIFICATION CHANGED, OR IMPLEMENTED IN PART, OR IN WHOLE, IN ANY STRUCTURE WITHOUT NOTIFICATION AND WRITTEN APPROVAL BEING ISSUED BY IVAN MCCARTHY REINS ARCHITECTS.

IVNMC Design Studio
72 Waterkant Street, Shop 108 Old Cape Quarter,
First floor, Dewaterkant,
Cape Town
tel: (072) 7433194
SACAP: PrArch 27060675

AMARE RESTAURANT
for PRETTY ODD
BANTRY BAY
ERF 831

CEILING LAYOUT:
FIRST FLOOR,
DETAILS

PROJECT No:	24/06	SCALE:	AS SHOWN
DRAWING No.:	11.01	DATE:	2024-08-08
DATE OF PRINT:		DRAWN:	IMP
REV:	B	NA	IMP